


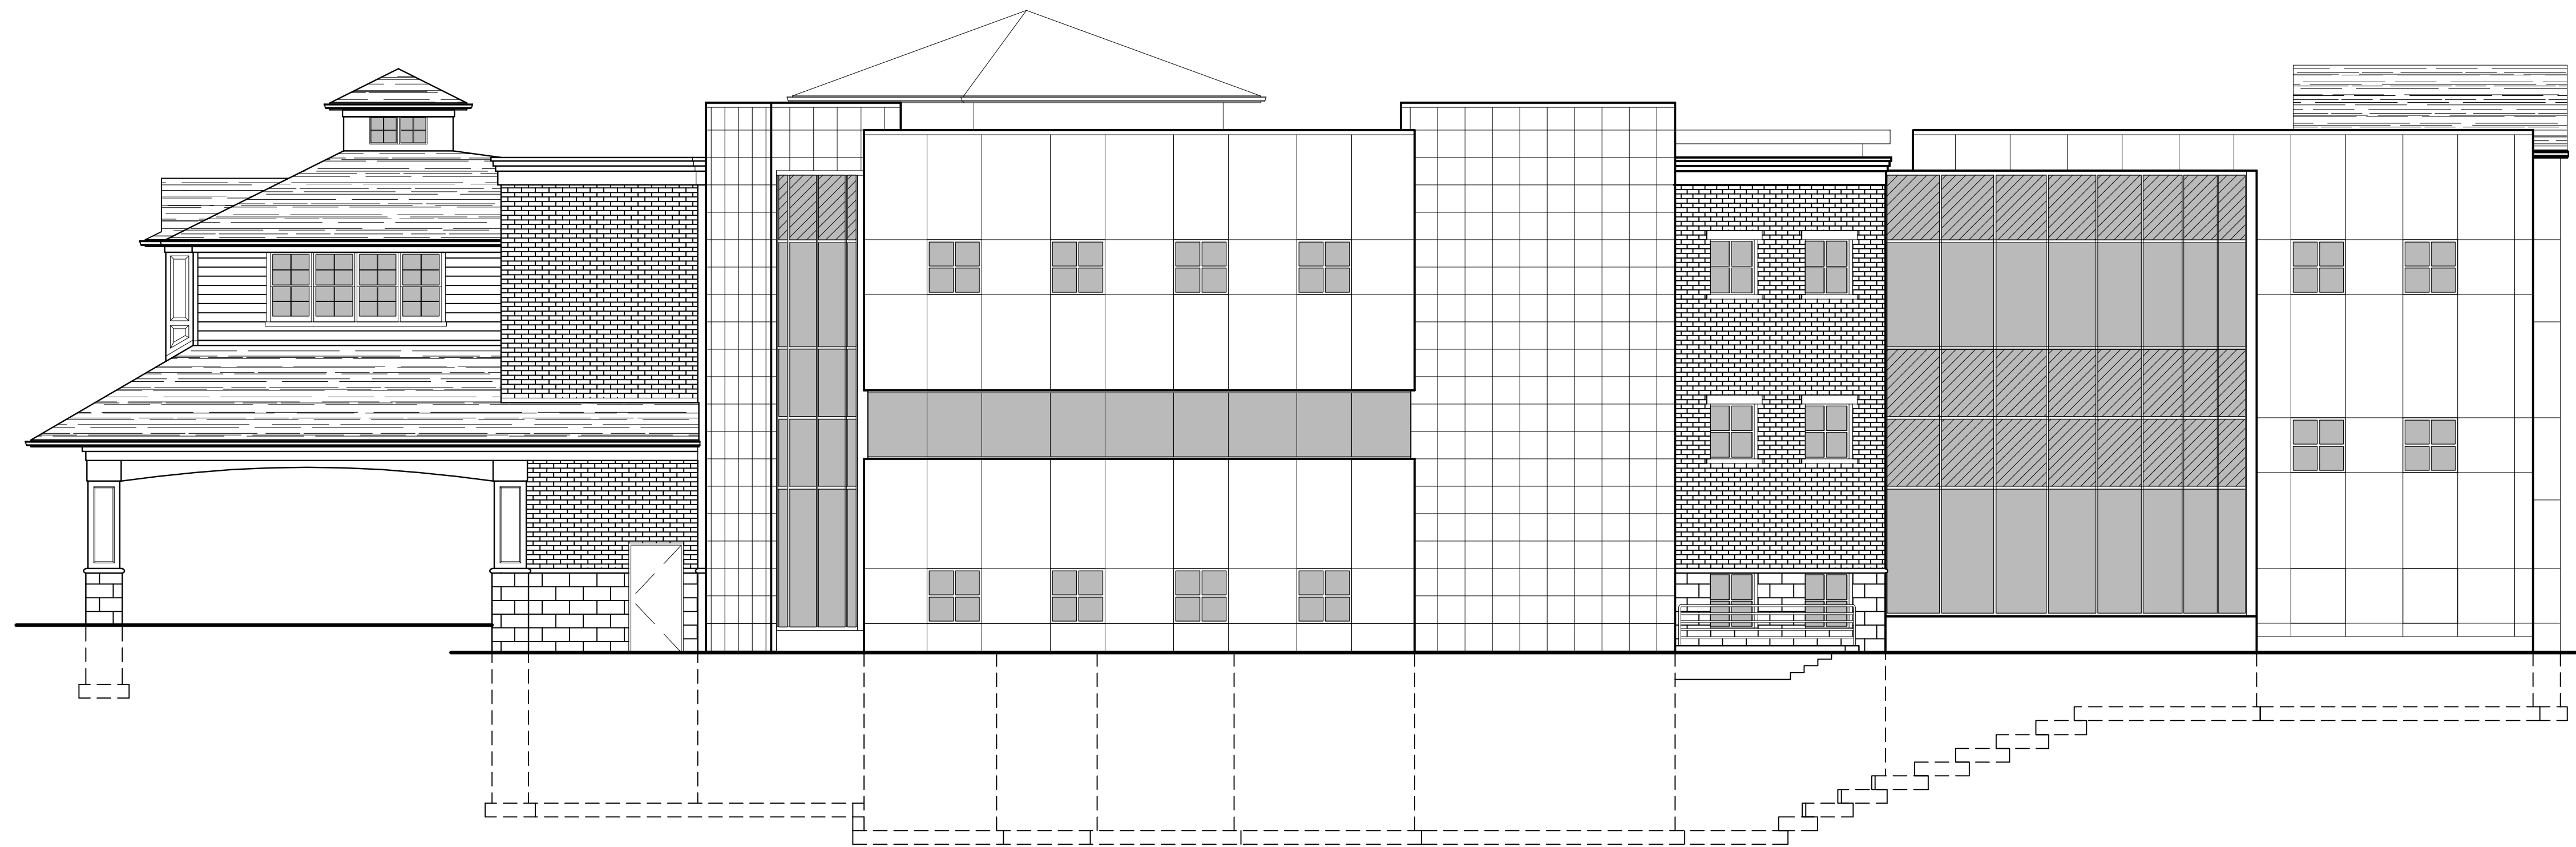

① EAST ELEVATION
SCALE 1/8" = 1'-0"



② NORTH ELEVATION
SCALE 1/8" = 1'-0"